



1 36 FOOT QUICKSTART COURT LINE LAYOUT
T-1 NOT TO SCALE



- NOTES:
1. ALL 36 FOOT COURT PLAYING LINES SHALL BE 3" WIDE
 2. ALL 36 FOOT COURT LINES SHALL BE MEASURED TO THE OUTSIDE EDGE OF THE LINES, WITH THE EXCEPTION OF THE CENTER LINES WHICH SHALL BE MEASURED OUT TO CENTER.
 3. NET POSTS SHALL BE SET 22 FEET APART, MEASURED FROM THE CENTER OF EACH POST. THE NET SHALL MEASURE 36 INCHES AT THE NET POST AND 33 INCHES AT THE CENTER OF THE COURT.
 4. GATE LOCATIONS SHOWN ARE OPTIONAL PER THE COURT AND WILL VARY PER THE LOCAL SITE CONDITIONS.

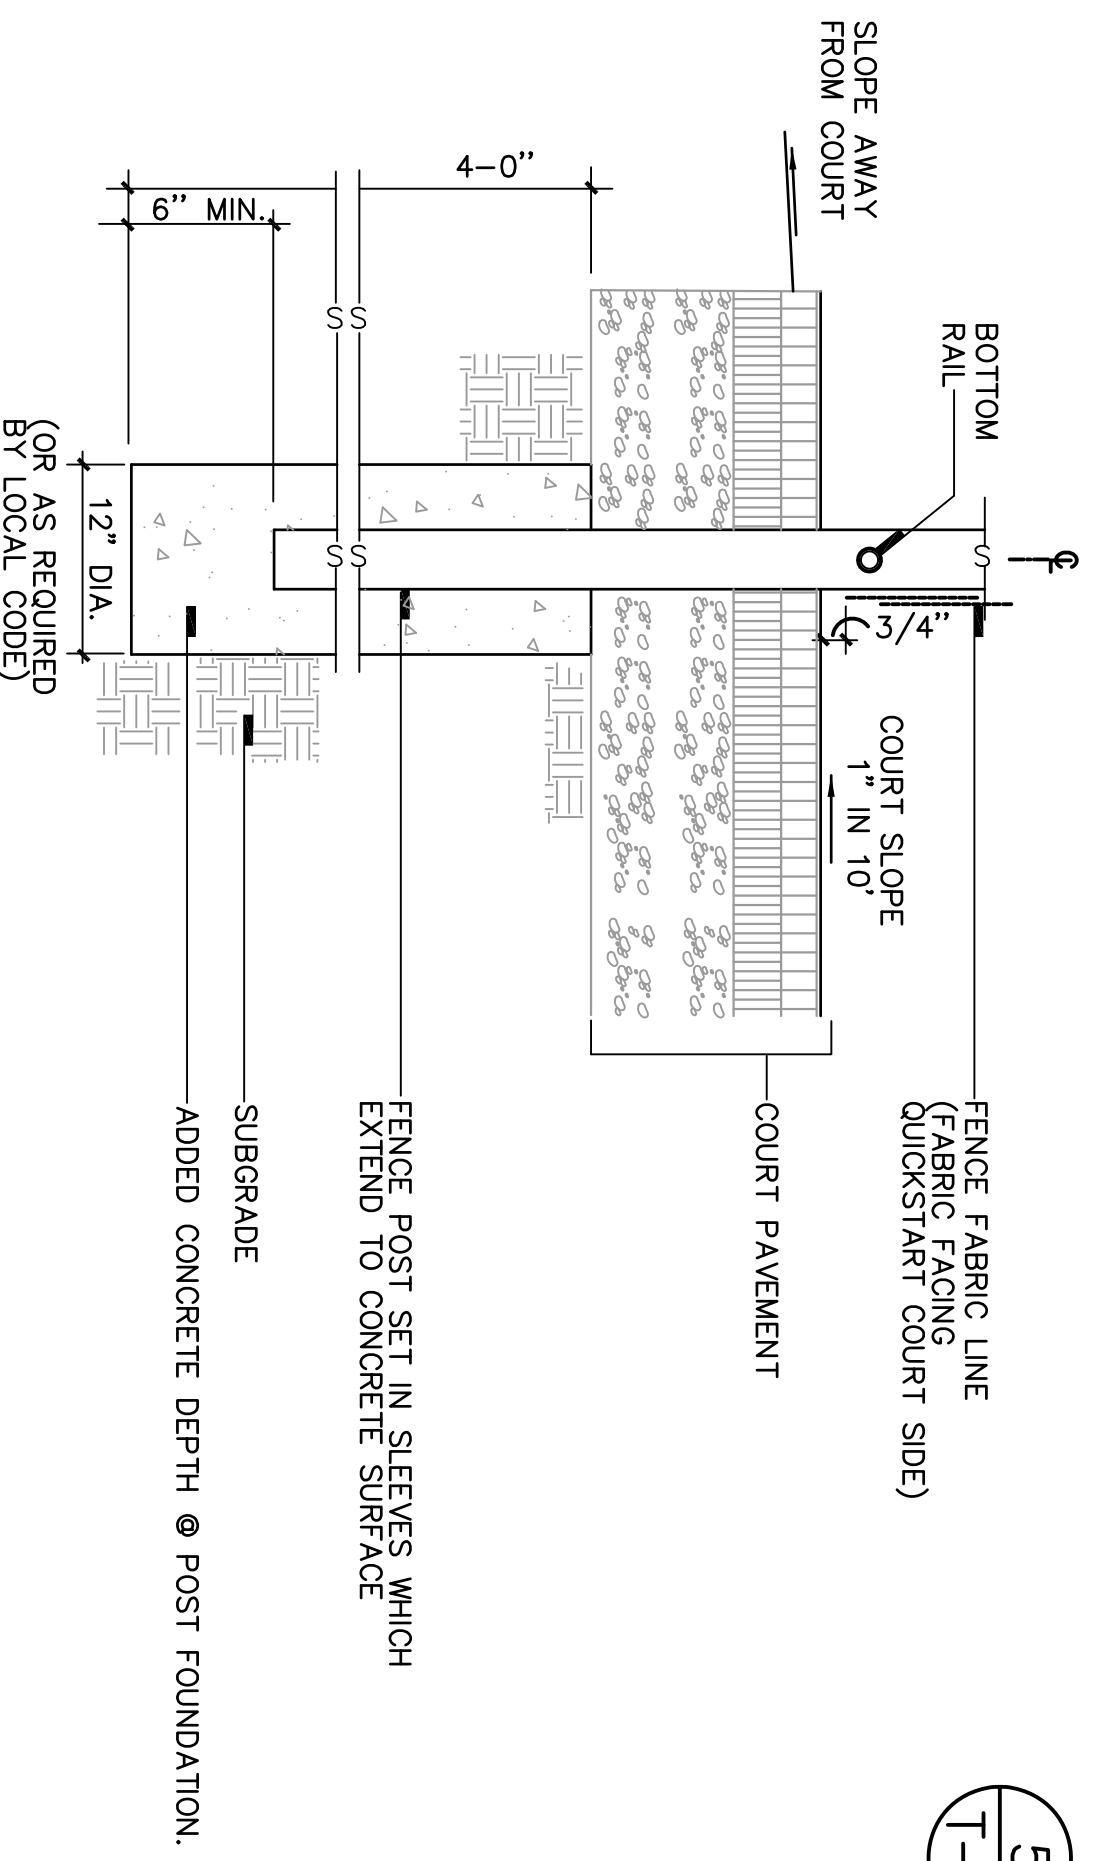


6 SECTION - CONCRETE FENCE POST FOUNDATION
T-1 NOT TO SCALE

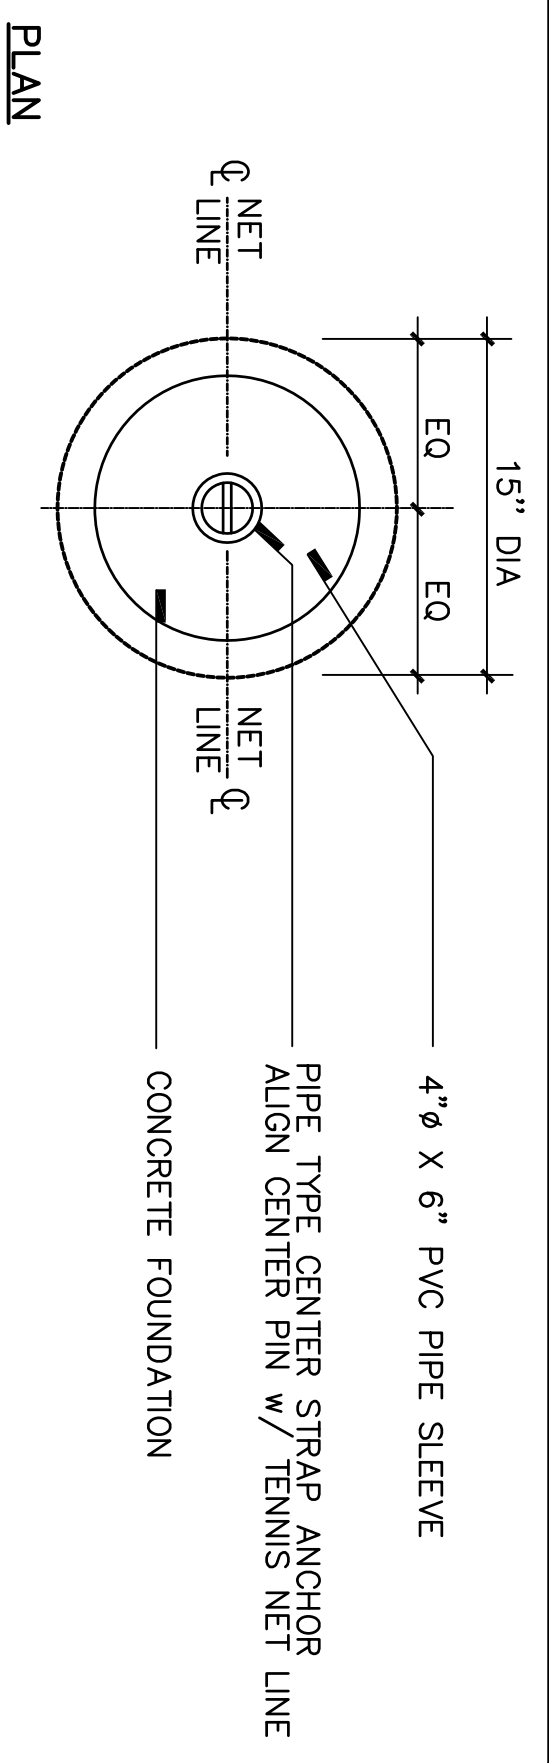

2 CENTER STRAP ANCHOR DETAIL
T-1 NOT TO SCALE

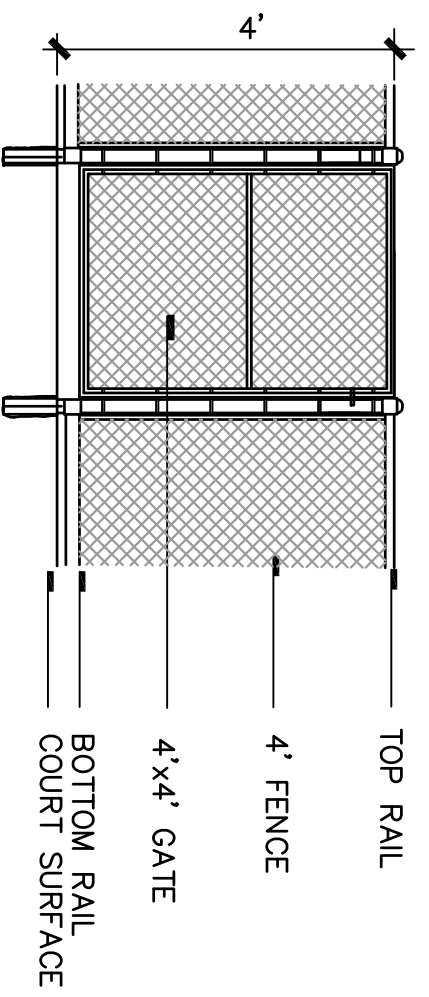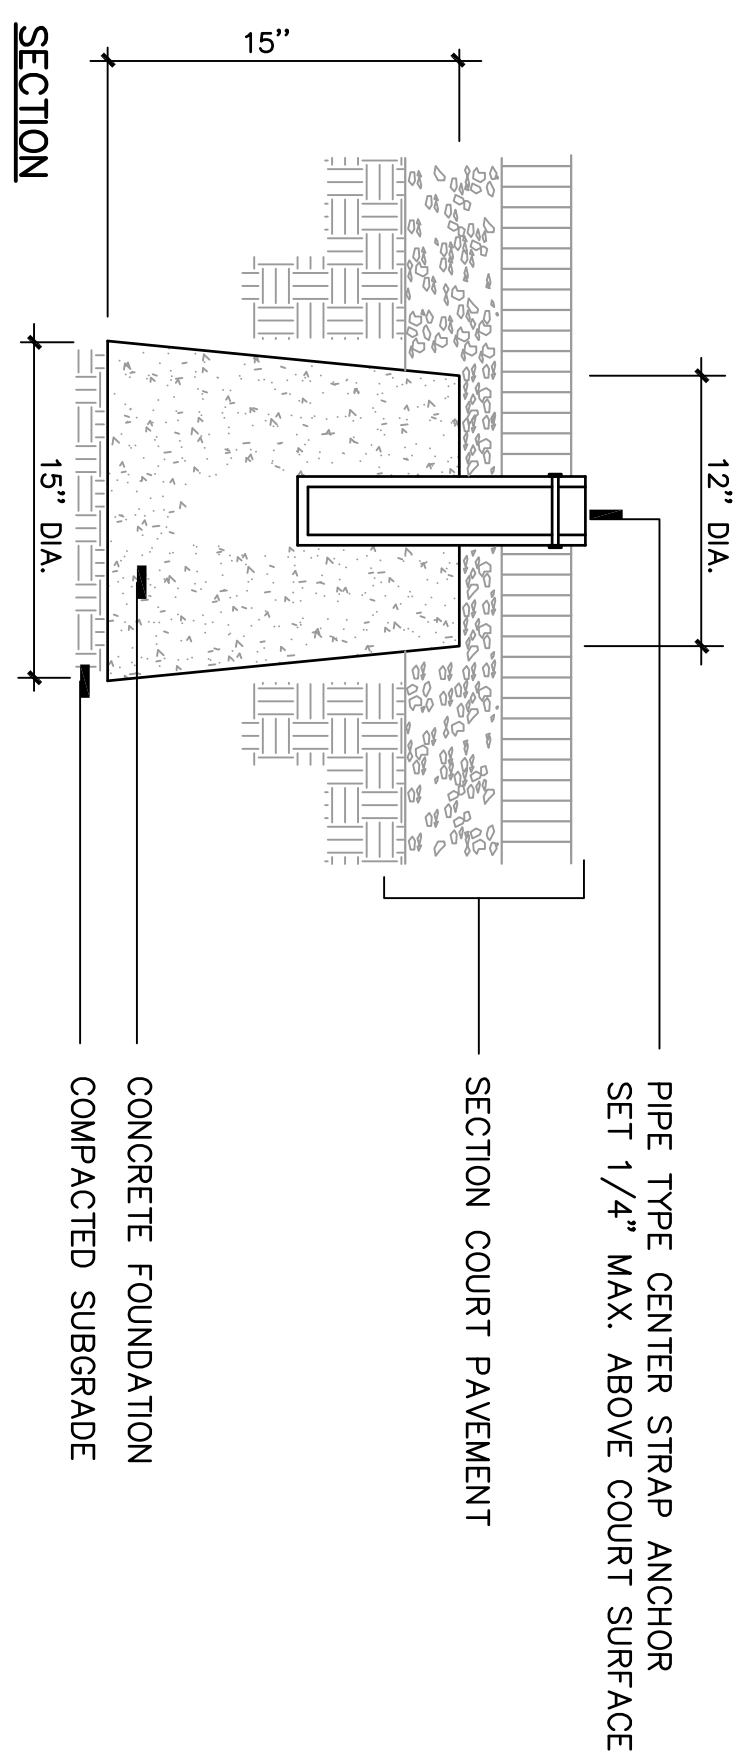

4 TYPICAL ELEVATION - PLAYER ENTRANCE GATE
T-1 (INTO 36 FOOT QUICKSTART COURTS) NOT TO SCALE

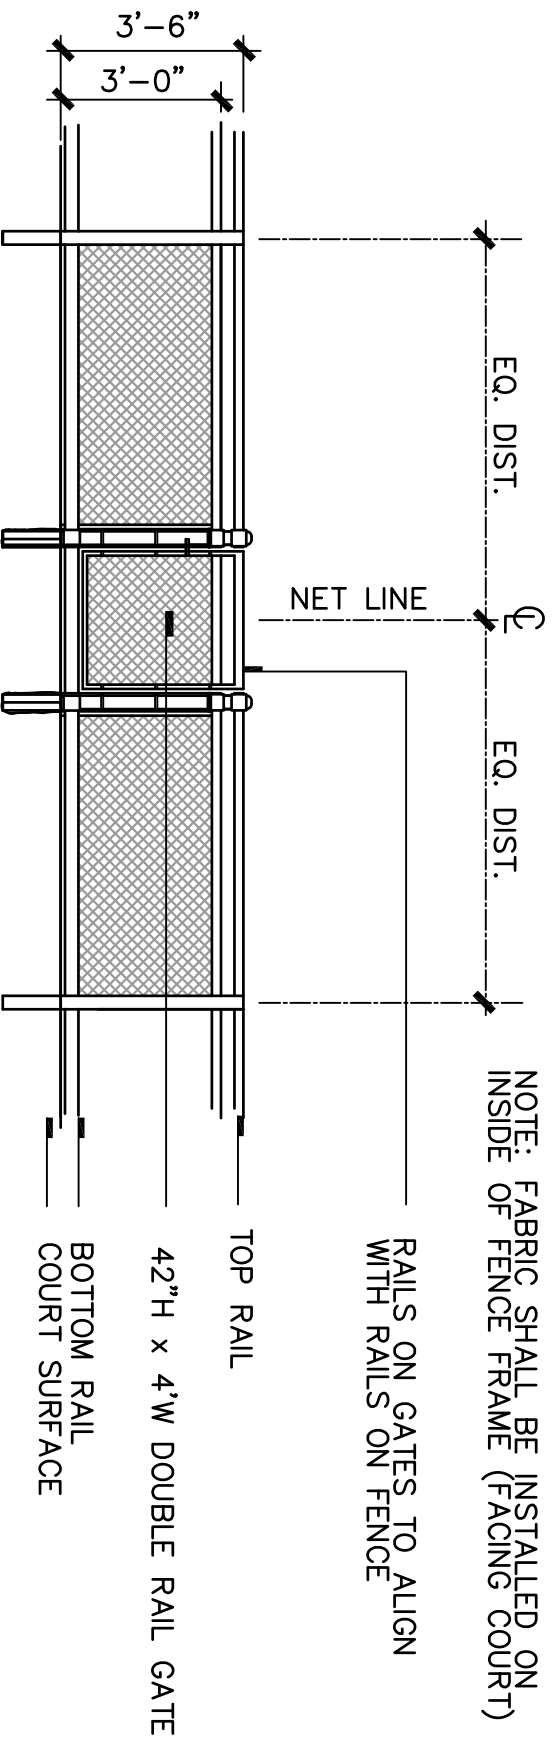


5 ELEVATION - 42\"/>


| FUNCTION | SYMBOL | APPLICATION |
|-------------------------|--------|--|
| RULES OF THE GAME | | 1 APPLICATION WHITE TEXTURED LINE PAINT (HAND PAINTED) |
| AESTHETICS | | 1 PERPENDICULAR APPLICATION FINE SAND TEXTURE COURSE (TINTED) |
| PLAYING CHARACTERISTICS | | 1 APPLICATION FINE SAND TEXTURE COURSE (TINTED) APPLY PERPENDICULAR TO PREVIOUS COURSE |
| PLAYING CHARACTERISTICS | | 1 APPLICATION FINE SAND TEXTURE COURSE (TINTED) |
| SUBSTRATE PREPARATION | | 2 APPLICATIONS COURSE SAND FILLER COATS (TINTED RESURFAGER) |
| PAVEMENT SURFACE | | PAVEMENT |

7 COURT SURFACING SYSTEM
T-1 NOT TO SCALE

- NOTE:
1. PRIOR TO PAINTING LINES, PROVIDE ONE COAT OF LINE PRIMER TO SEAL TAPE EDGE FOR CRISP LINE EDGE. WAXY AND/OR FUZZY LINES WILL NOT BE ACCEPTED.

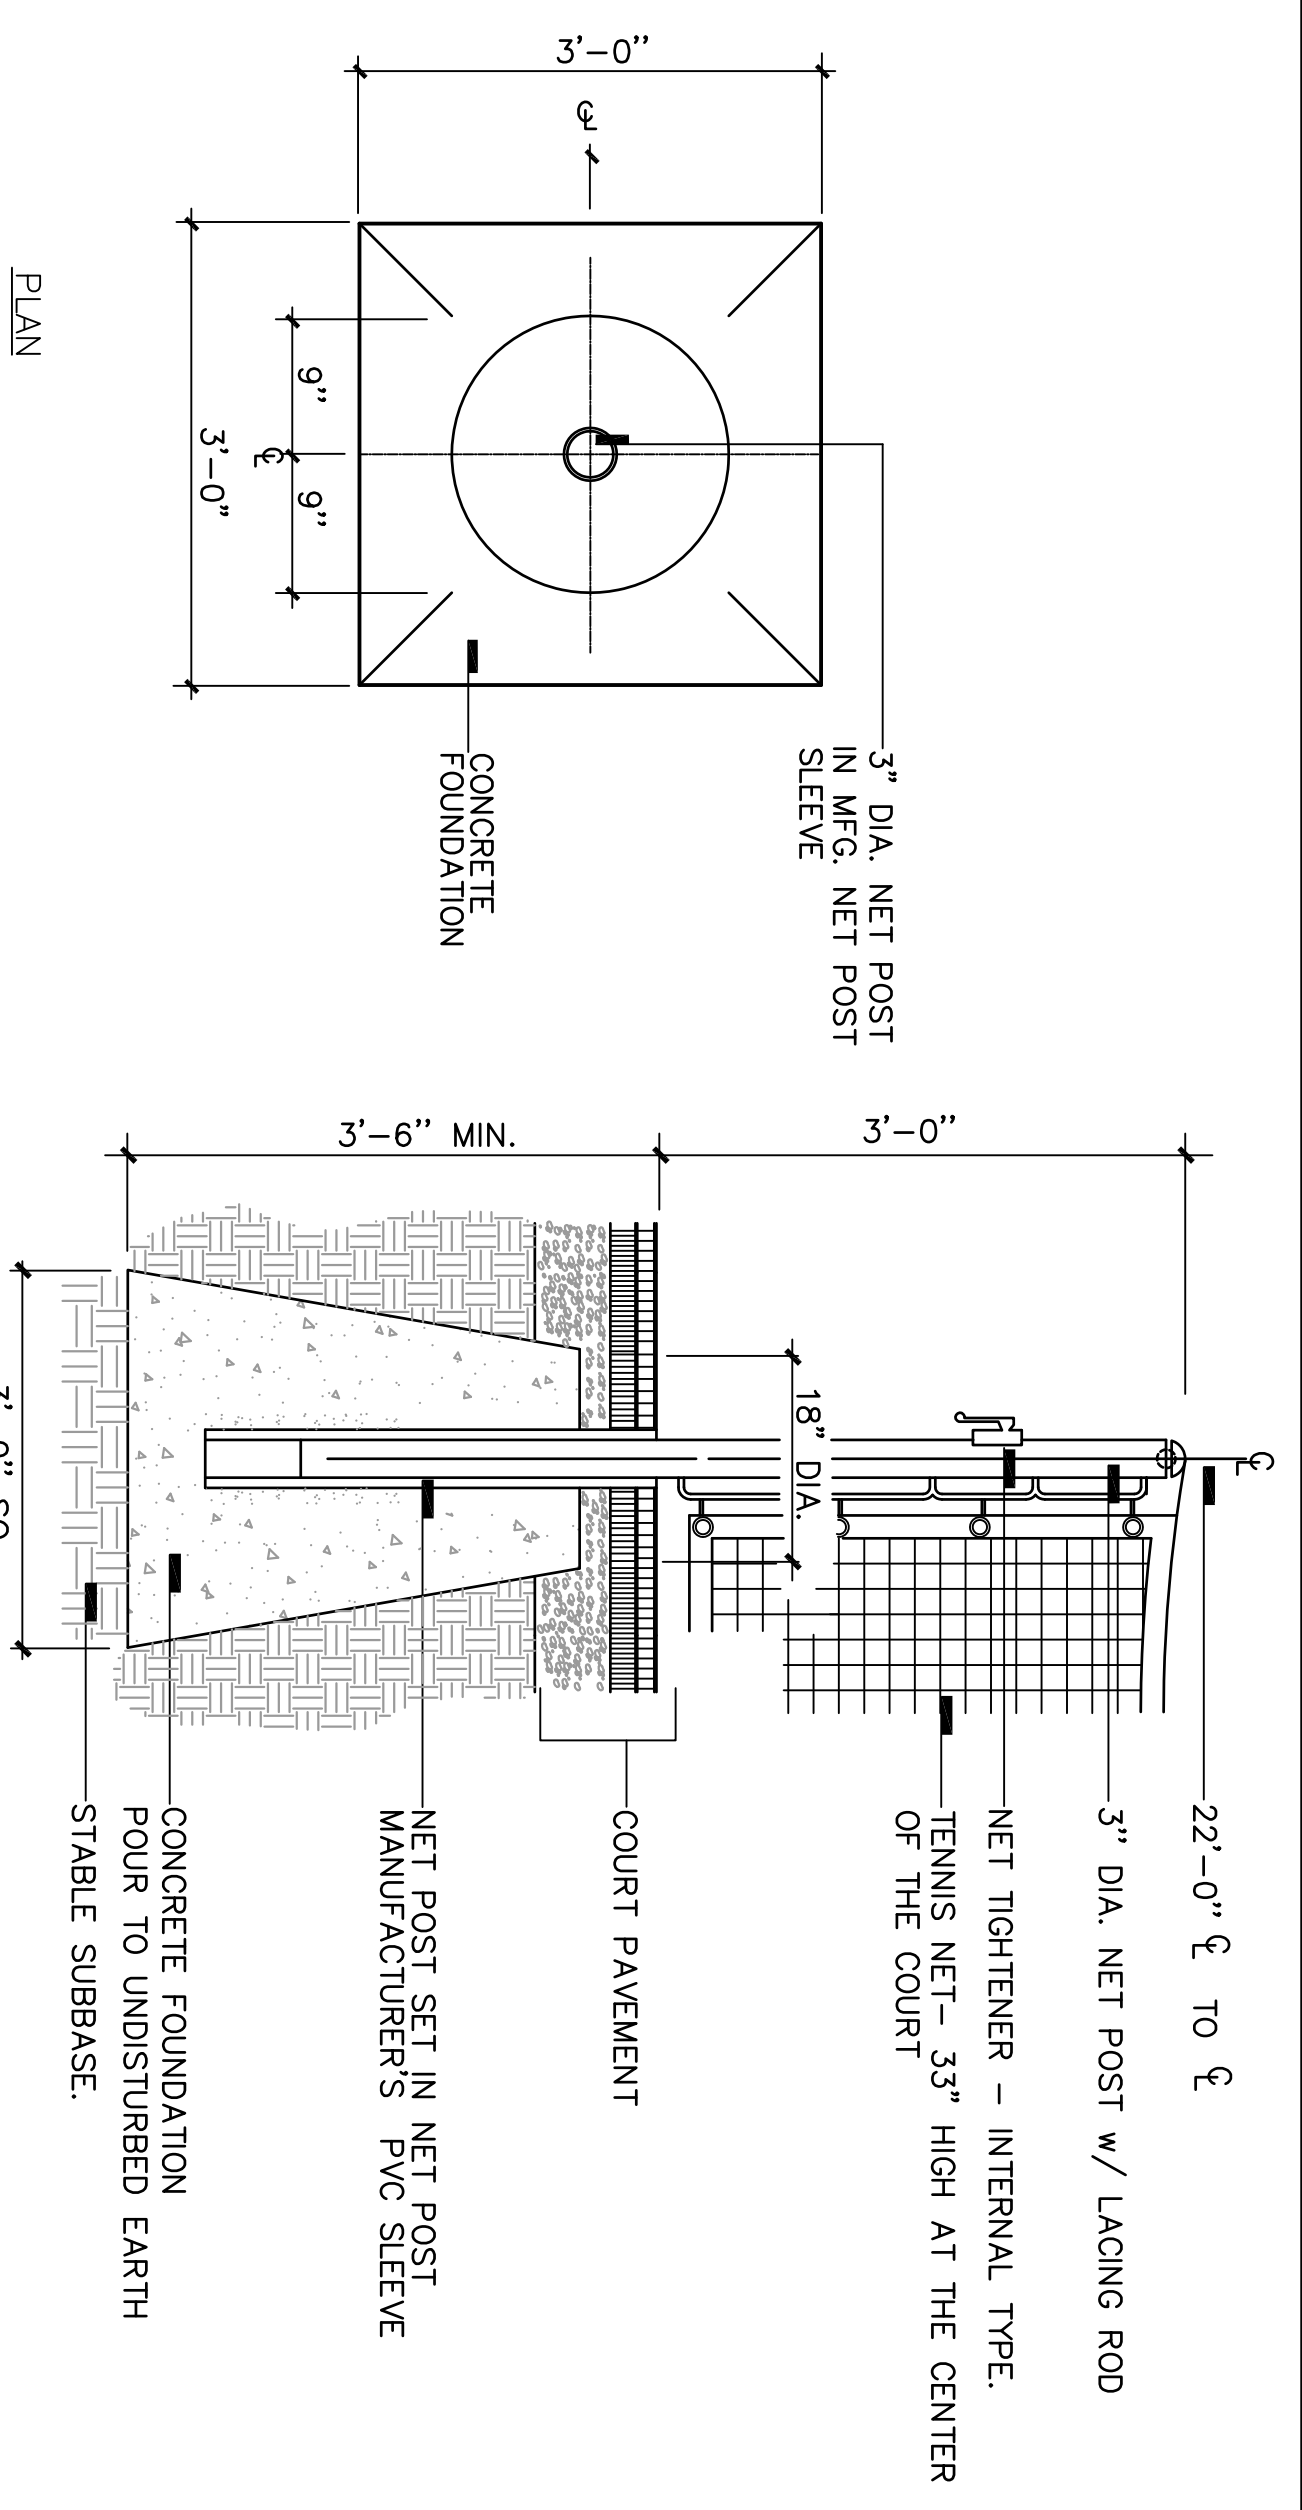

3 NET POST DETAIL - 36 FOOT COURT
T-1 NOT TO SCALE

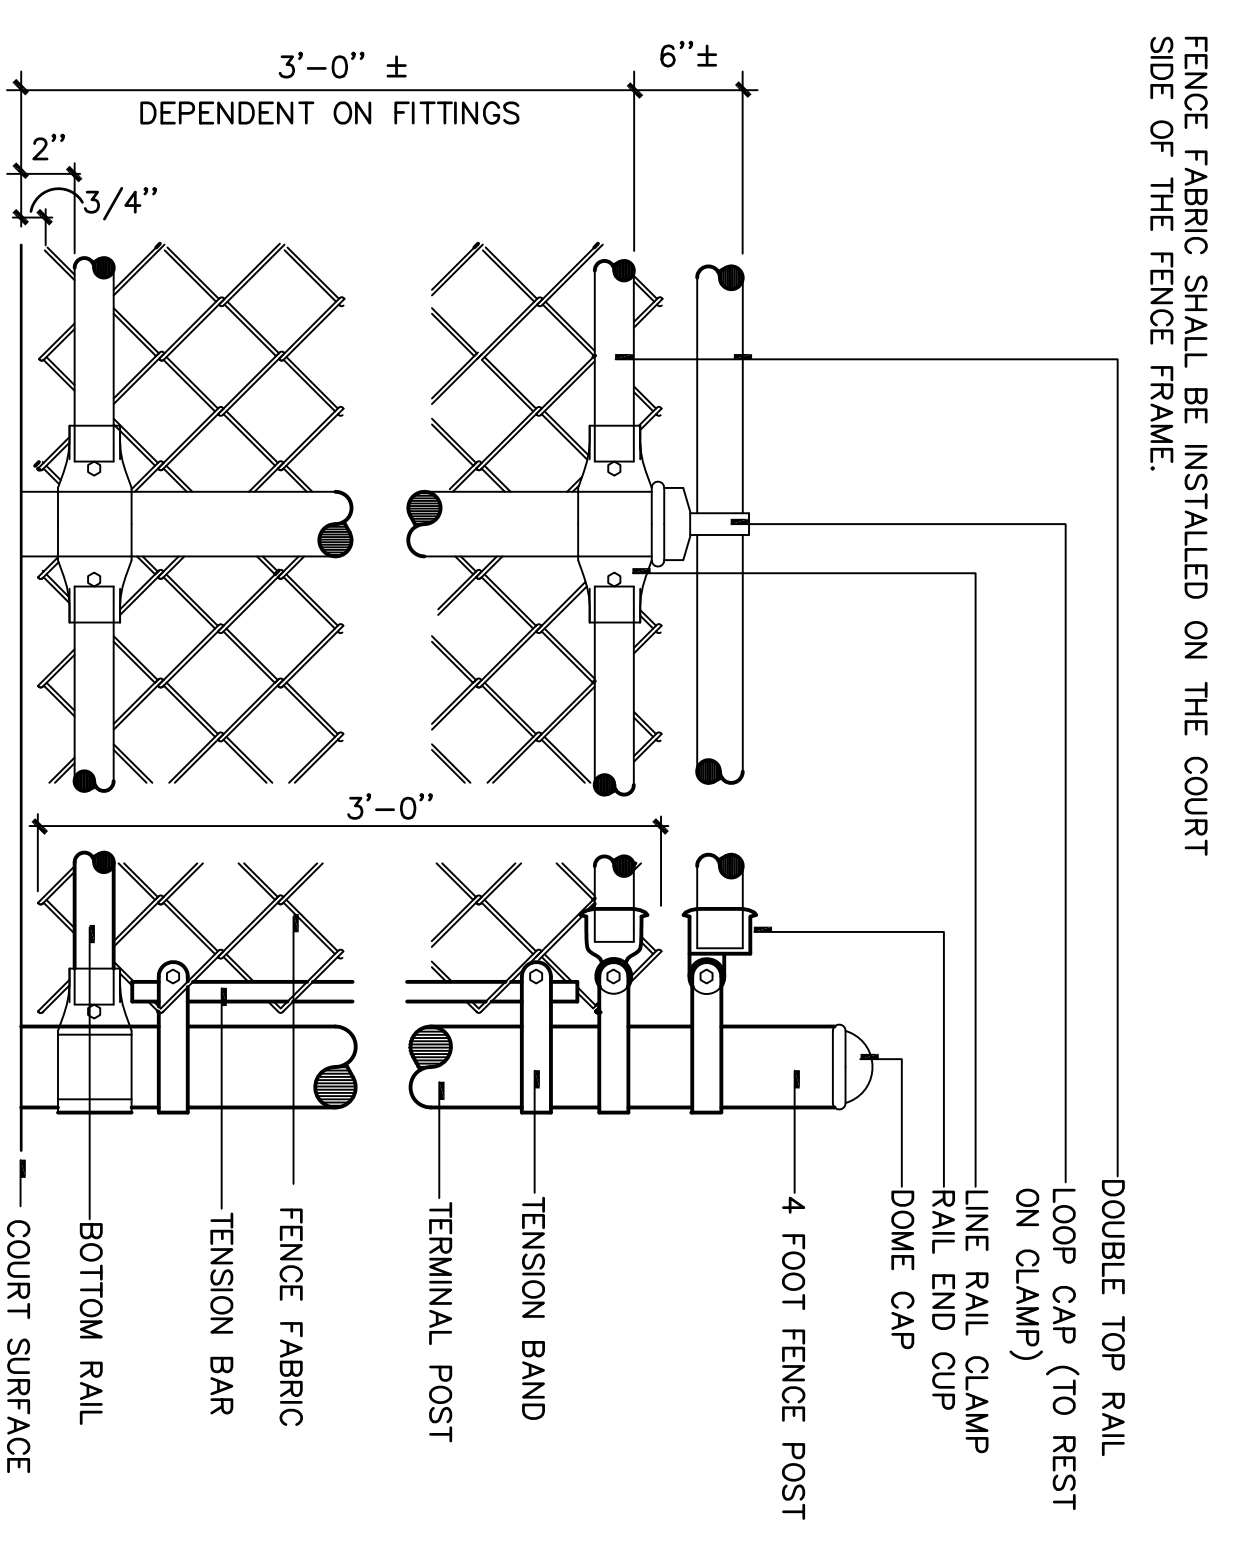

8 ELEVATION ENLARGEMENT OPTIONAL SIDE FENCE
T-1 NOT TO SCALE

PROJECT NAME:
10 AND UNDER TENNIS

UNITED STATES TENNIS ASSOCIATION
70 WEST RED OAK LANE
WHITE PLAINS, NEW YORK 10604
DAVID W. LASOTA, TENNIS FACILITY CONSULTANT
VIRGIL CHRISTIAN, DIRECTOR, COMMUNITY TENNIS DEVELOPMENT
(914) 897-2366

DRAWING DATE: MAY 31, 2018
SCALE: AS SHOWN
DRAWING NAME: 36 FOOT COURT DETAILS - NEW CONSTRUCTION
DRAWN BY: DWL
CHECKED BY: VHC