


78 FOOT TENNIS COURT
PLAYING LINE LAYOUT

NOT TO SCALE

78 FOOT TENNIS STRIPING NOTES:

1. ALL LINES DIMENSIONED TO THE OUTSIDE EDGES OF PLAYING LINE WITH THE EXCEPTION OF THE CENTER SERVICE MARKS, WHICH ARE DIMENSIONED OUT TO CENTER.
2. BASELINES CAN BE 2" TO 4" WIDE.

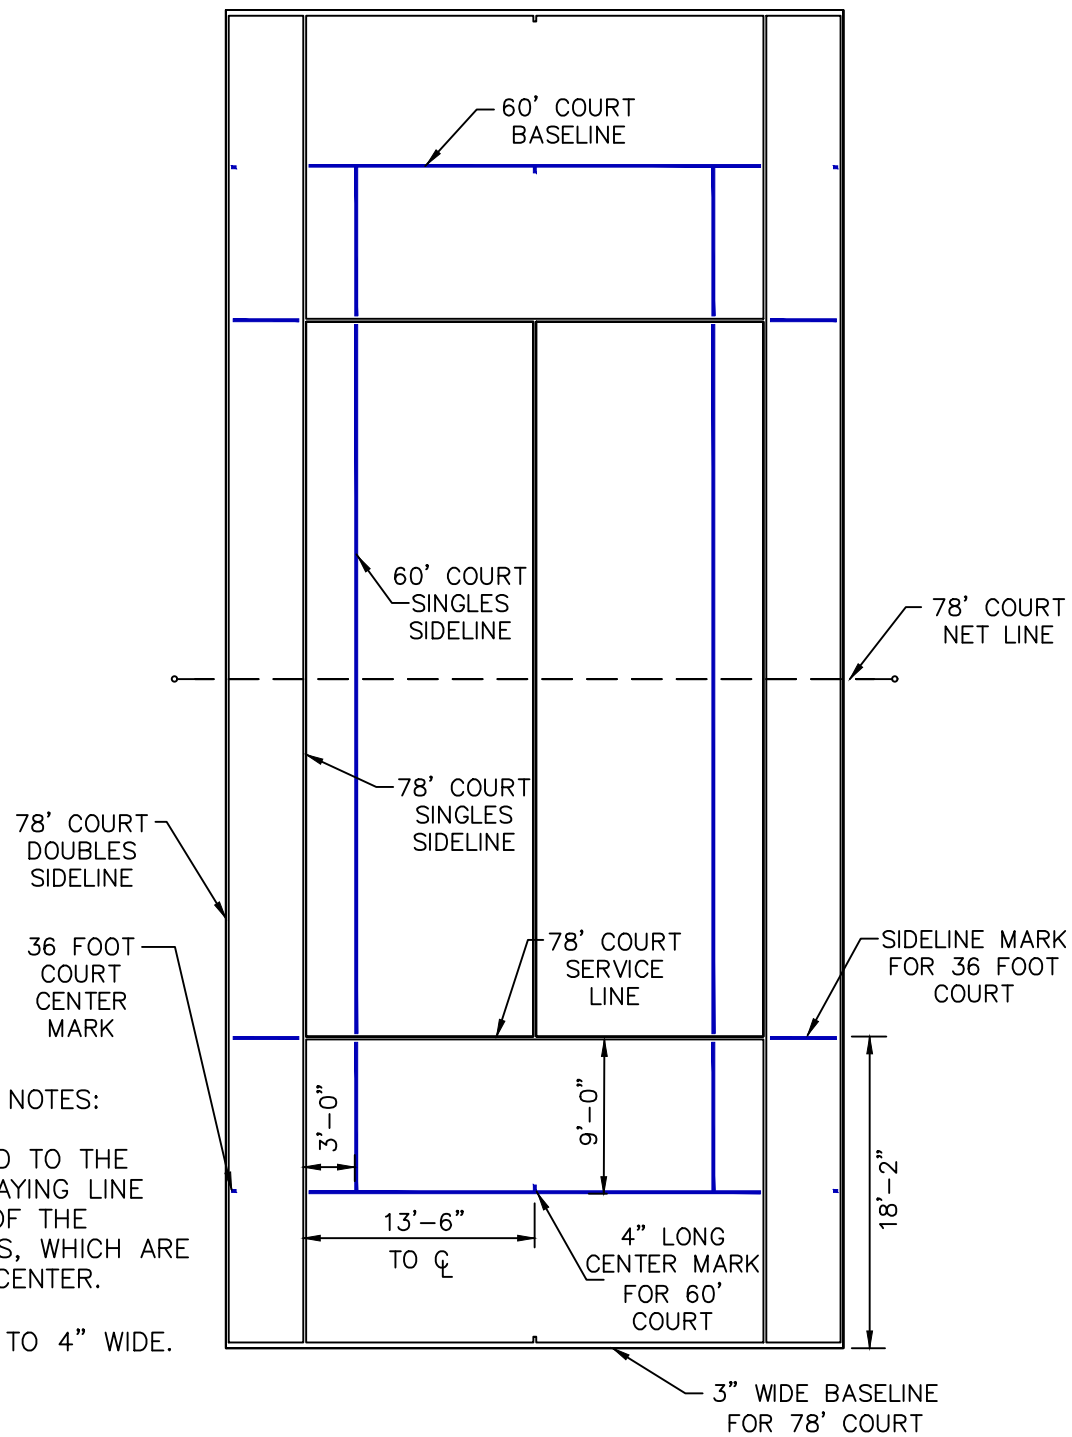

36/60 FOOT TENNIS COURT
PLAYING LINE LAYOUT

NOT TO SCALE

BLENDED PLAYING LINE NOTES:

1. ALL 36/60 FOOT BLENDED PLAYING LINES SHALL BE TEXTURED LINE PAINT WITHIN THE SAME FAMILY AS THE 78 FOOT COURT PLAYING SURFACE COLOR.
2. ALL 36/60 FOOT BLENDED PLAYING LINES SHALL TERMINATE 3 INCHES FROM THE 78 FOOT COURT LINES.
3. ALL 36/60 FOOT BLENDED PLAYING LINES SHALL BE 1 1/2" WIDE.
4. ALL 36/60 FOOT BLENDED PLAYING LINES SHALL BE MEASURED TO THE OUTSIDE EDGE OF THE PLAYING LINES, WITH THE EXCEPTION OF THE CENTER LINES WHICH SHALL BE MEASURED OUT TO CENTER.

GENERIC STRIPING PLAN
78 FOOT TENNIS COURT WITH 36/60
FOOT BLENDED TENNIS PLAYING LINES



DRAWN BY: DWL

DATE: 2020